



1360

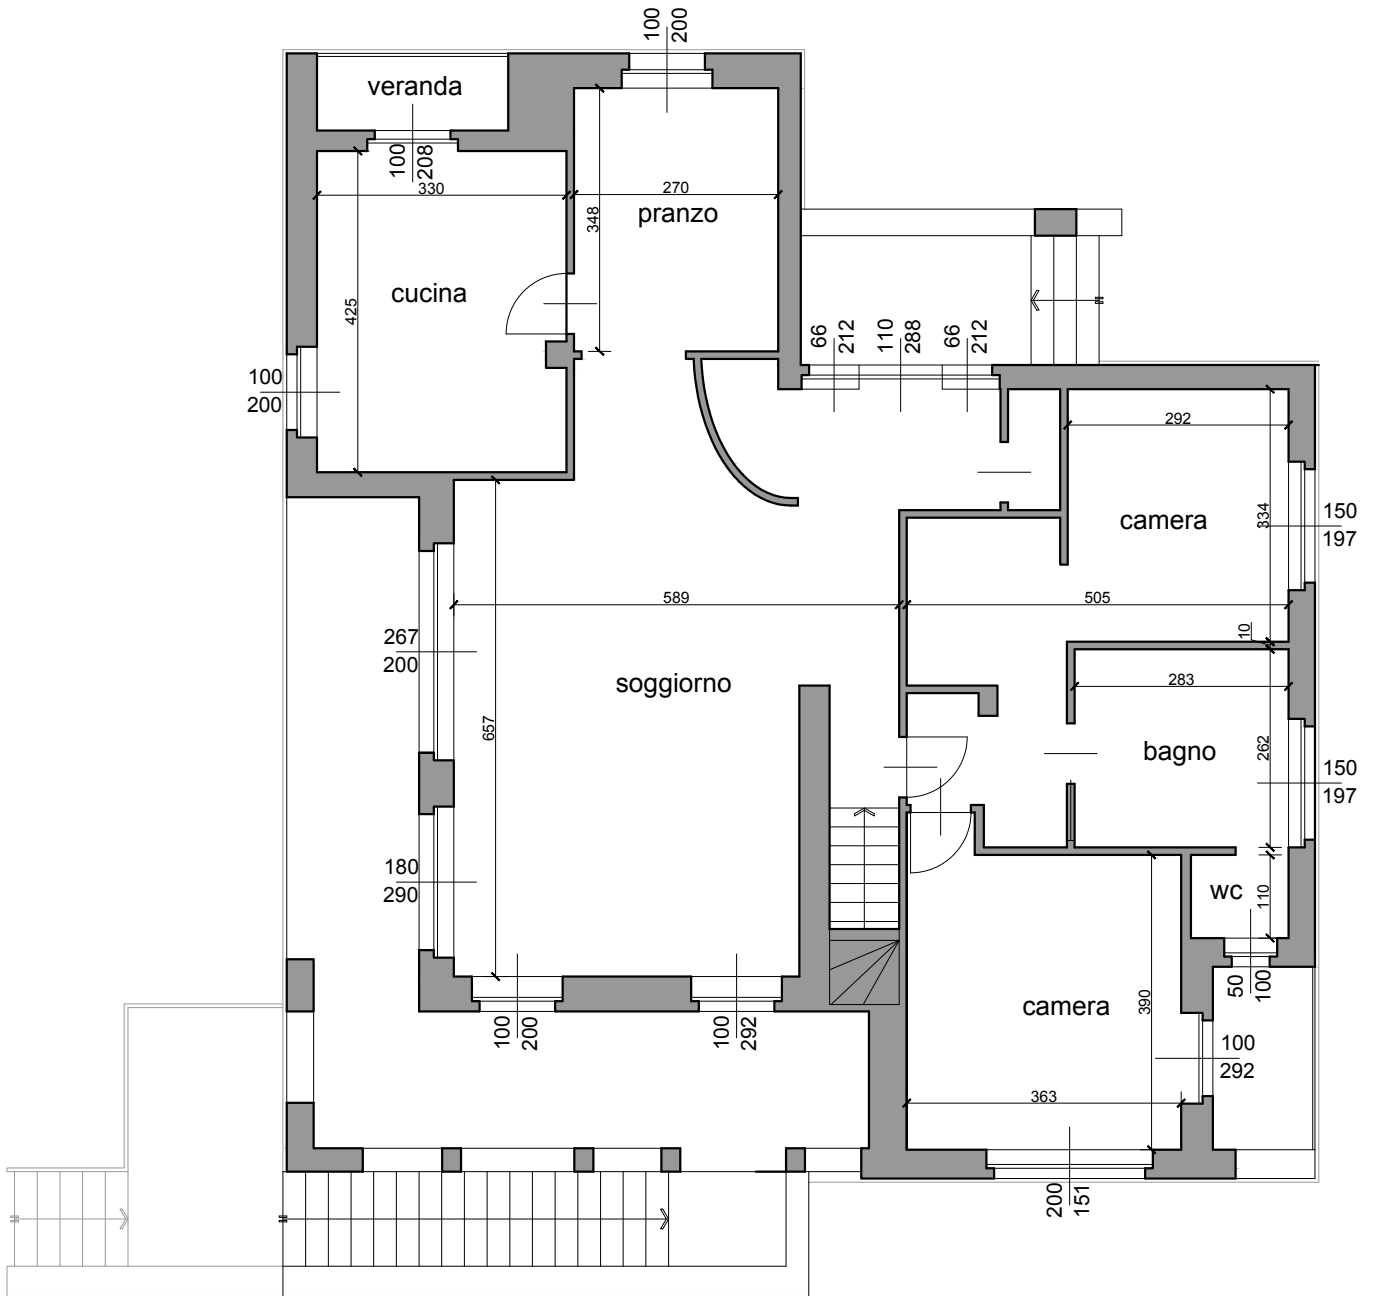

Pianta piano terreno - scala 1:100

1370

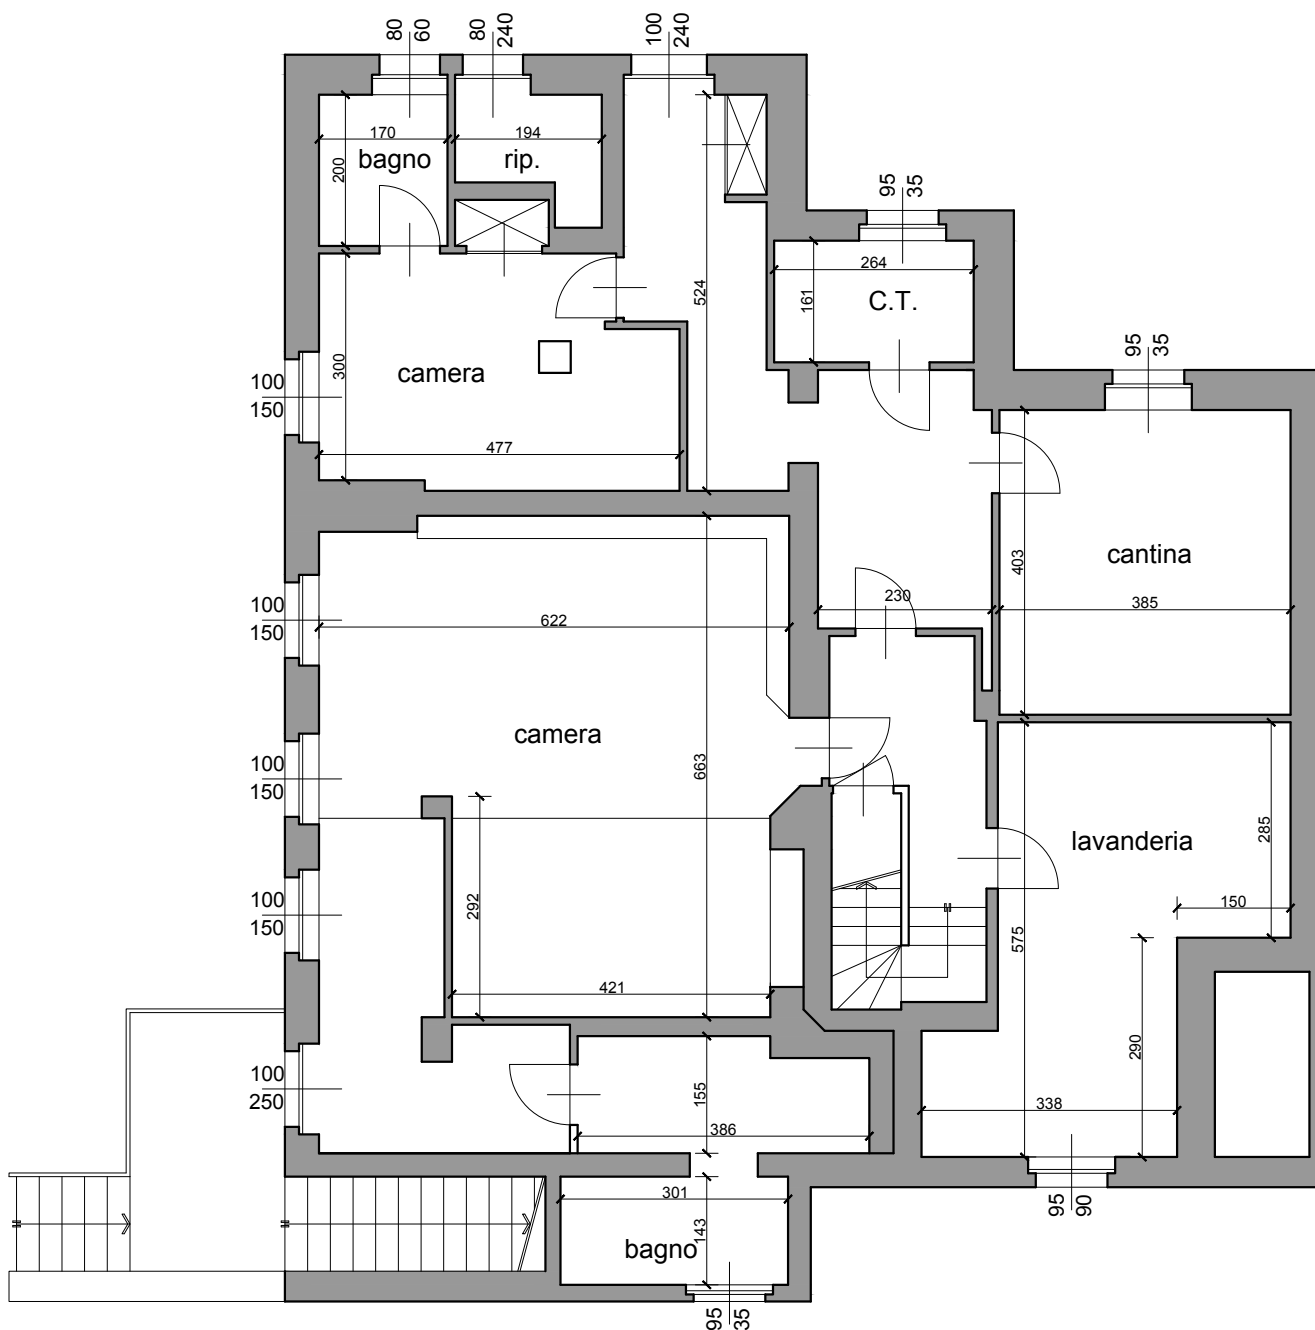

Pianta piano seminterrato - scala 1:100